



Sugar in our Wounds		SECTION	
Penumbra Theatre		Built by the UofM Scenic Shop 1/8" = 1'-0"	
Sarah Bellamy	Mina Kinukawa	Drawn By: Z. Hults	REVISED: 11.11.2022

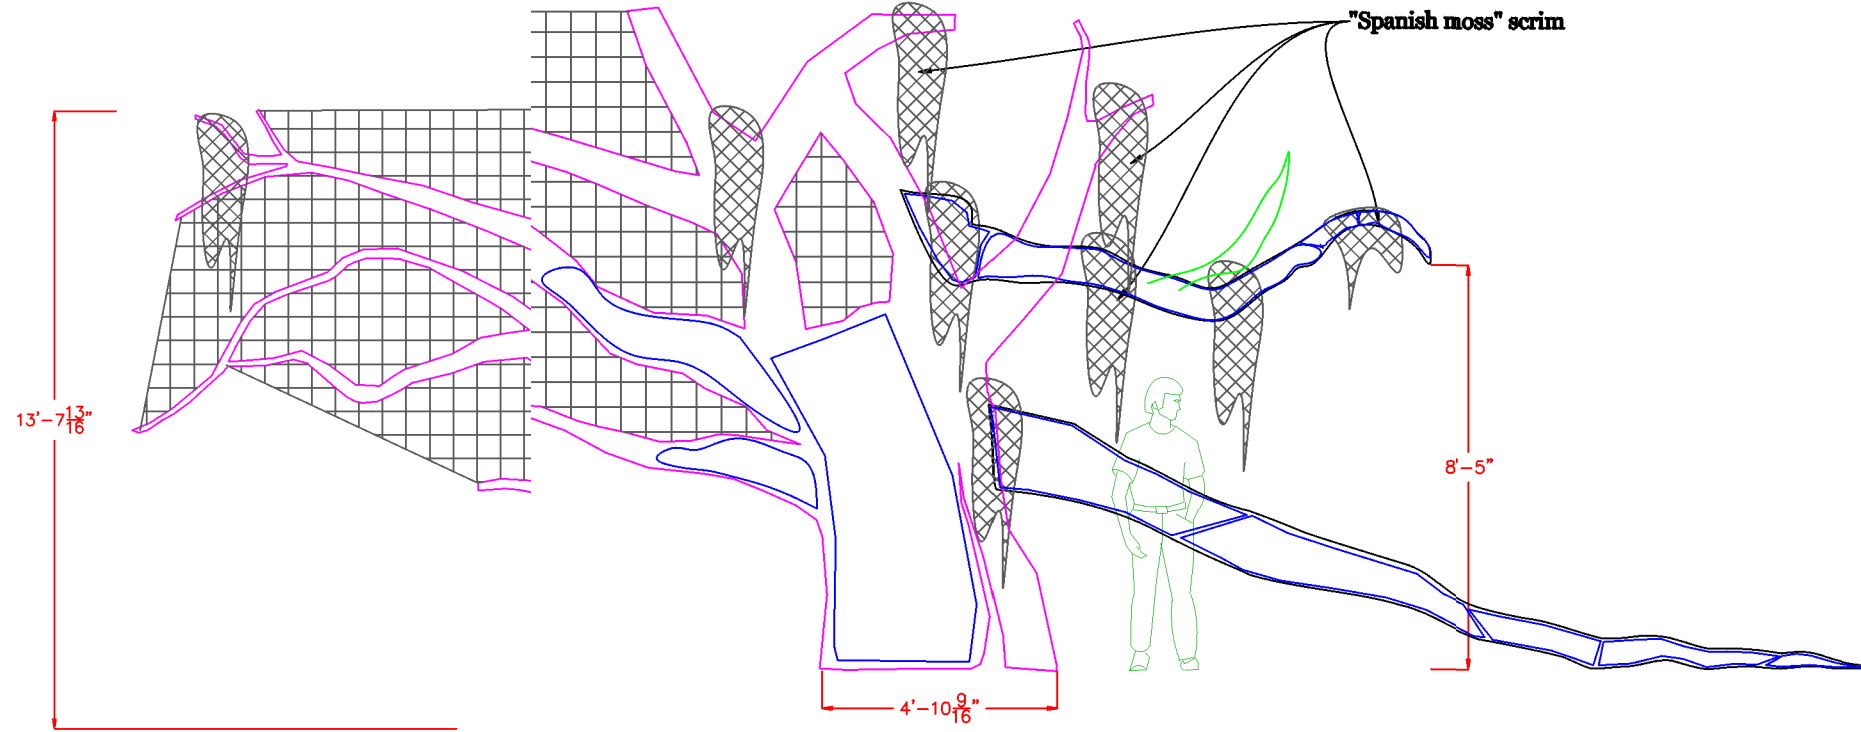

TREE FRONT ELEVATION

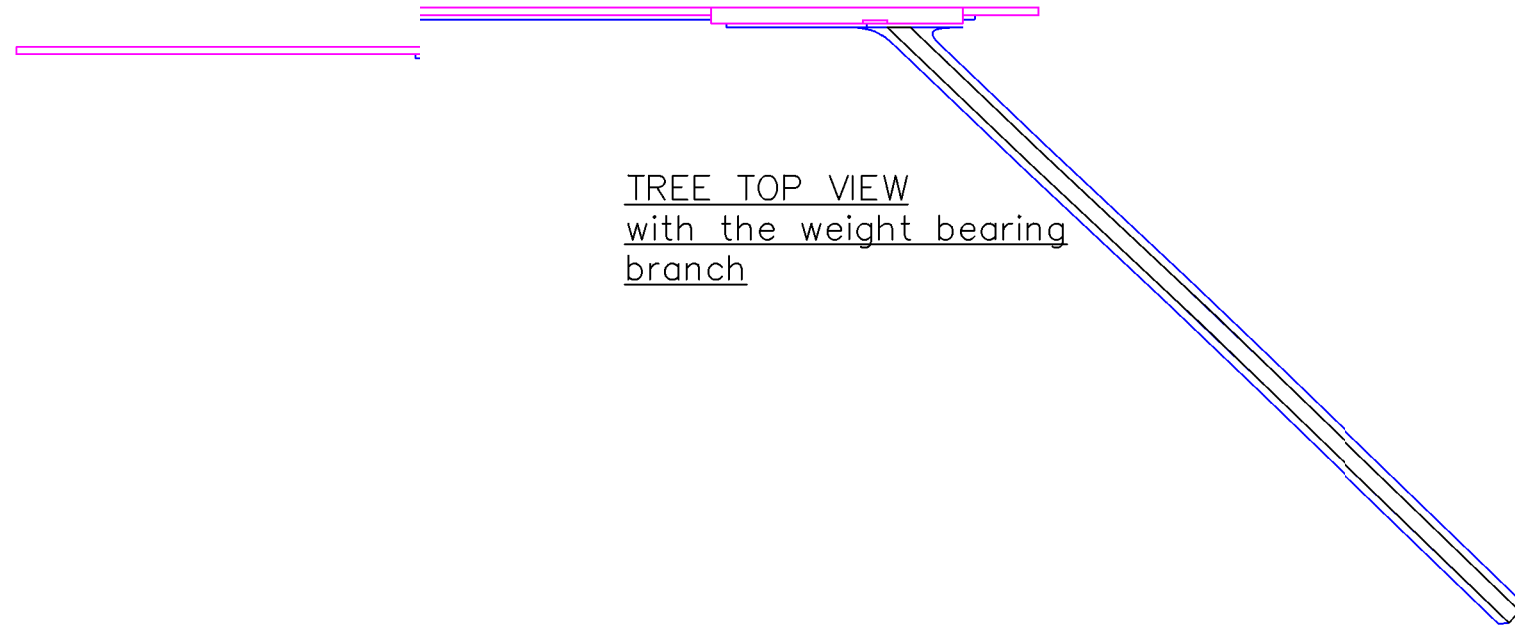

TREE TOP VIEW
with the weight bearing
branch

Sugar in Our Wounds

Penumbra Theatre

Sarah Bellamy - Director

Mina Kinukawa - Designer

TREE LAYERS


Built by The University of Minnesota Scenic Shop

MODIFIED: 11.04.2022


Drawn By: MK

Date: 10.21.2022


1/4"=1'-0"

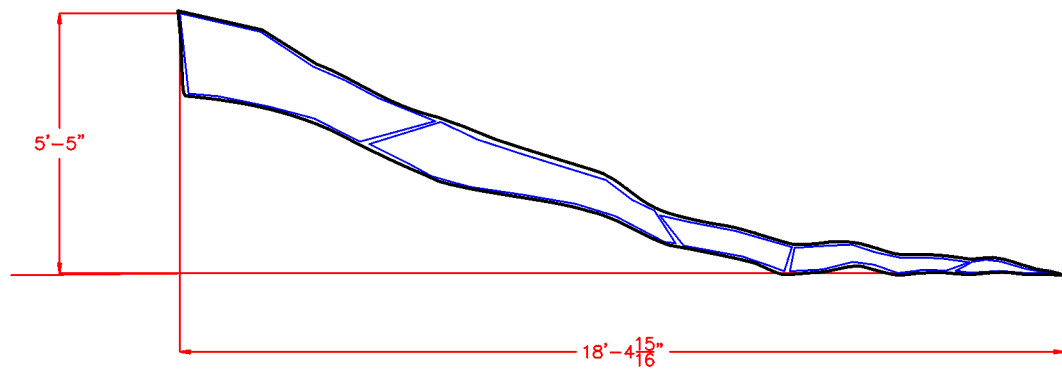


US WEIGHT-BEARING BRANCH
FRONT VIEW

 


SIDE VIEW

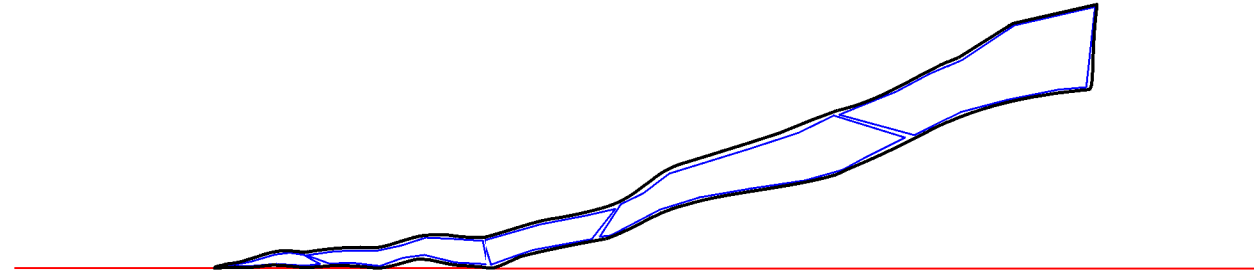


US WEIGHT-BEARING BRANCH
REAR VIEW

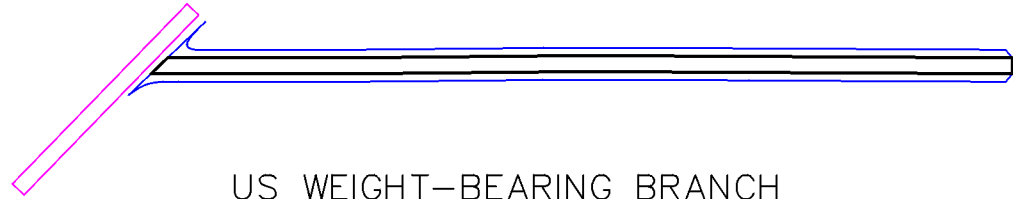


US WEIGHT-BEARING BRANCH
TOP VIEW

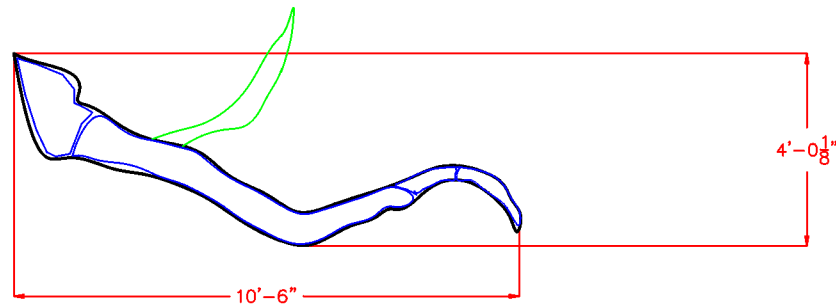


US ANGULAR BRANCH
FRONT VIEW

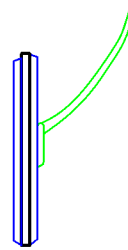




SIDE VIEW

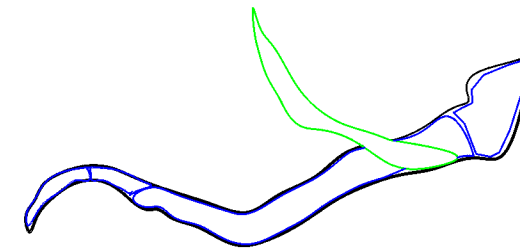


US ANGULAR BRANCH
REAR VIEW

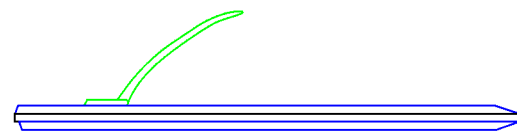

US ANGULAR BRANCH
TOP VIEW

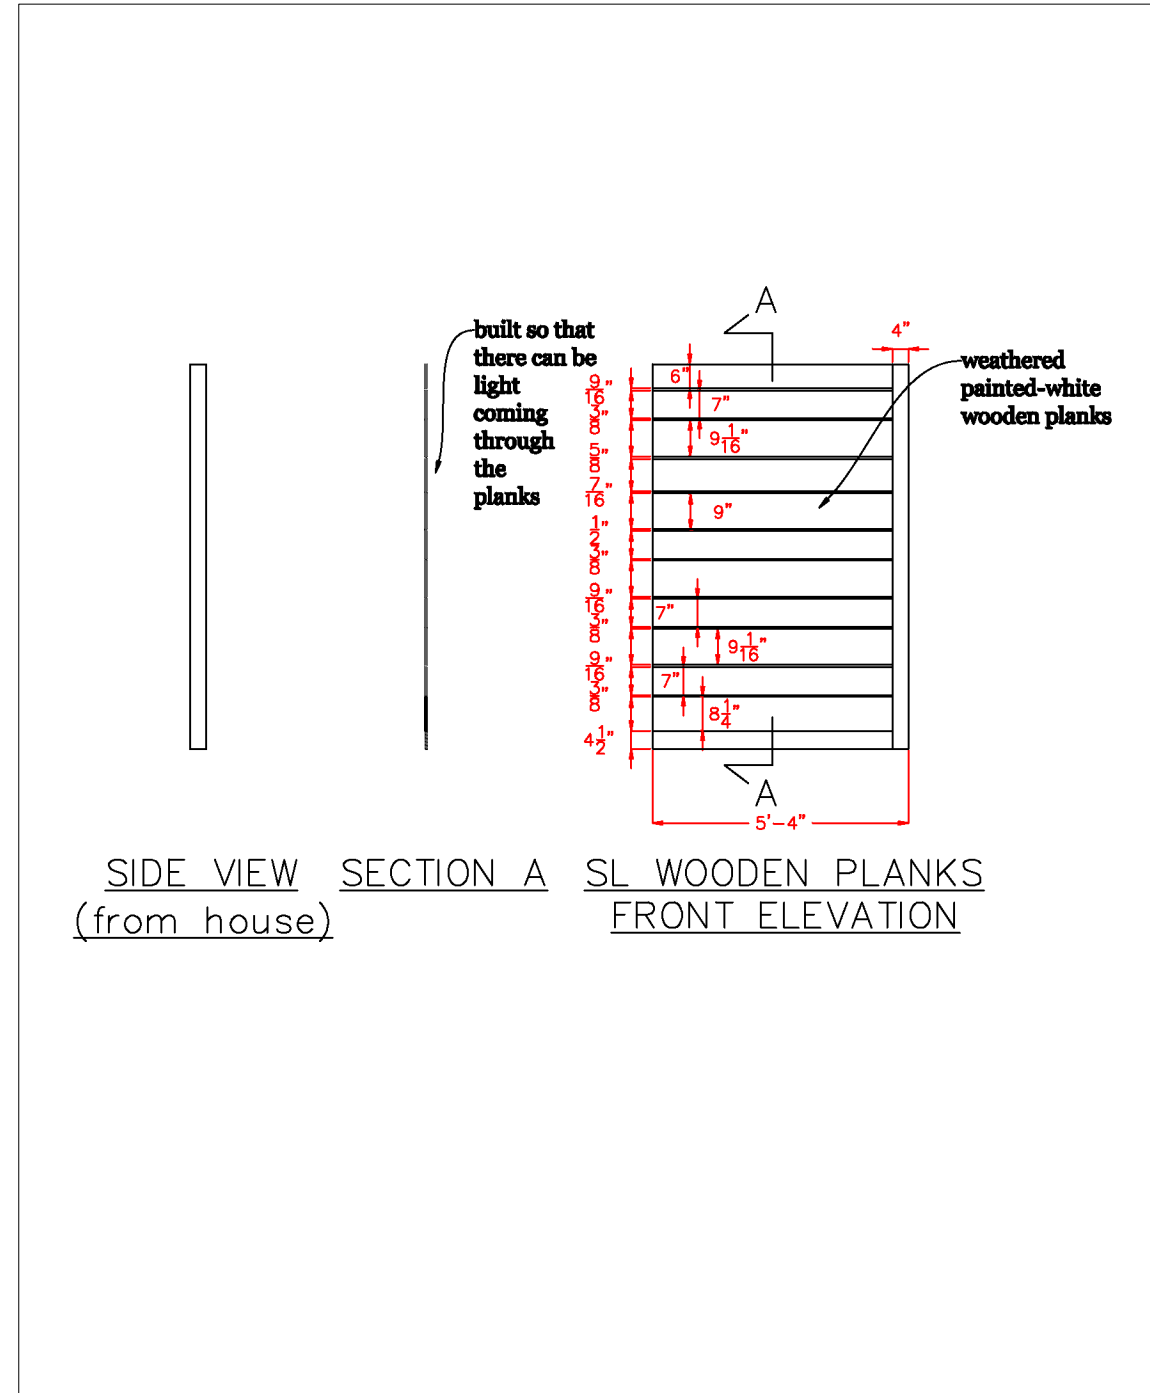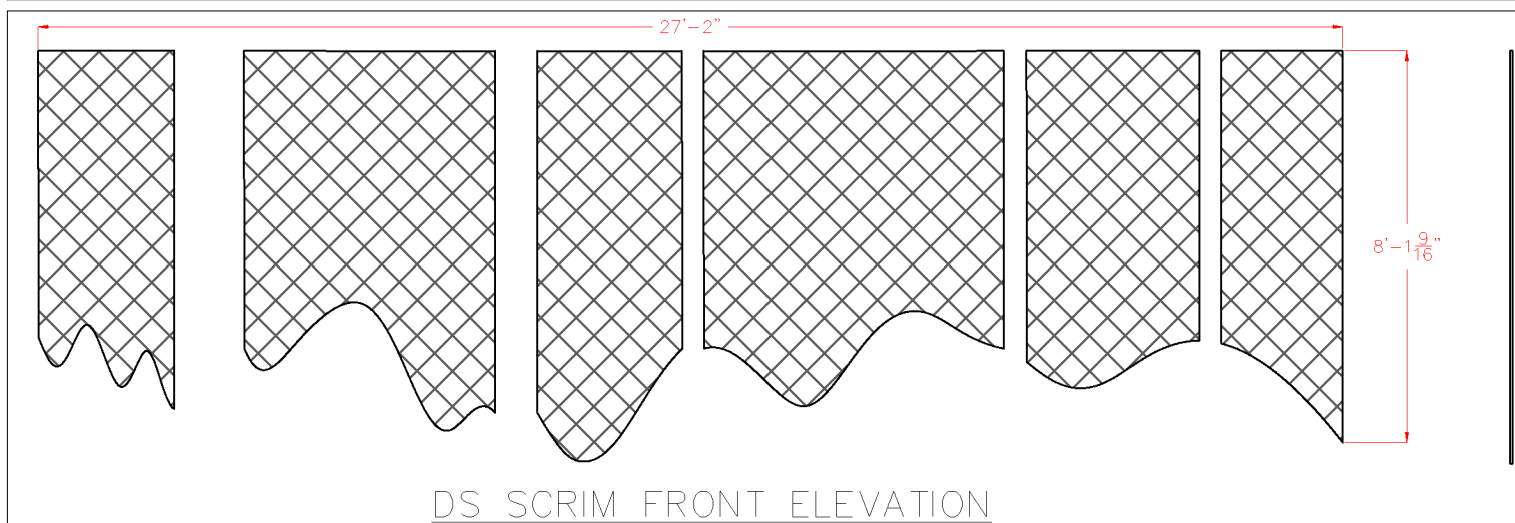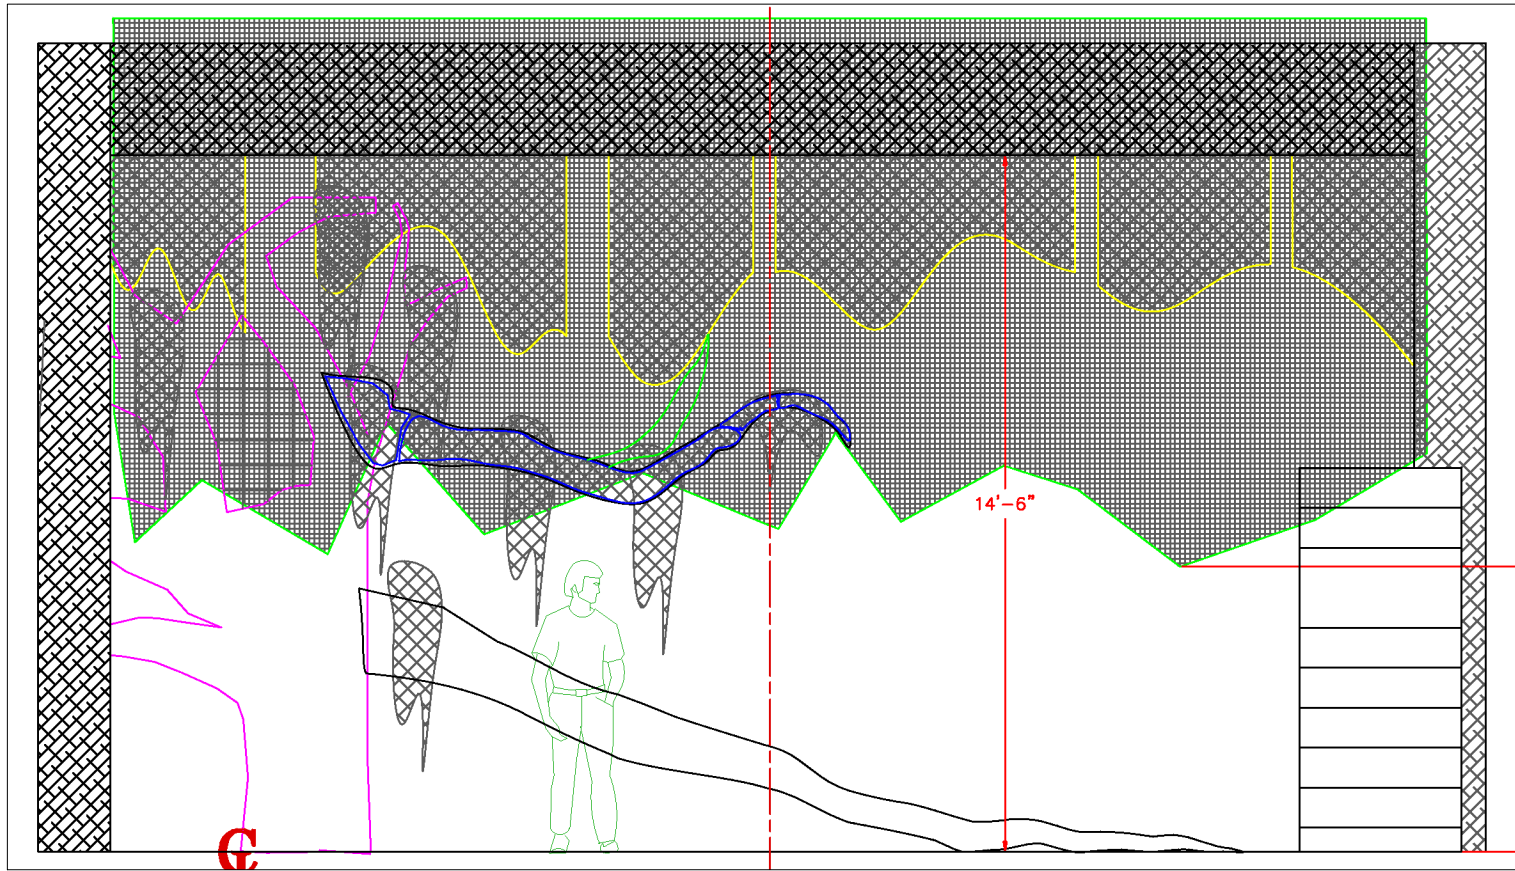

Sugar in Our Wounds		1/4"=1'-0"	
Penumbra Theatre		Built by The University of Minnesota Scenic Shop	
Sarah Bellamy- Director		REVISED: 12.05.2022	
Mina Kinukawa - Designer		Date: 10.21.2022	
Drawn By: Z. Huits		SIDINGS (SL WALL) and Scrim moss	

 


SIDE VIEW
(from house)



built so that
there can be
light
coming
through
the
planks

SECTION A

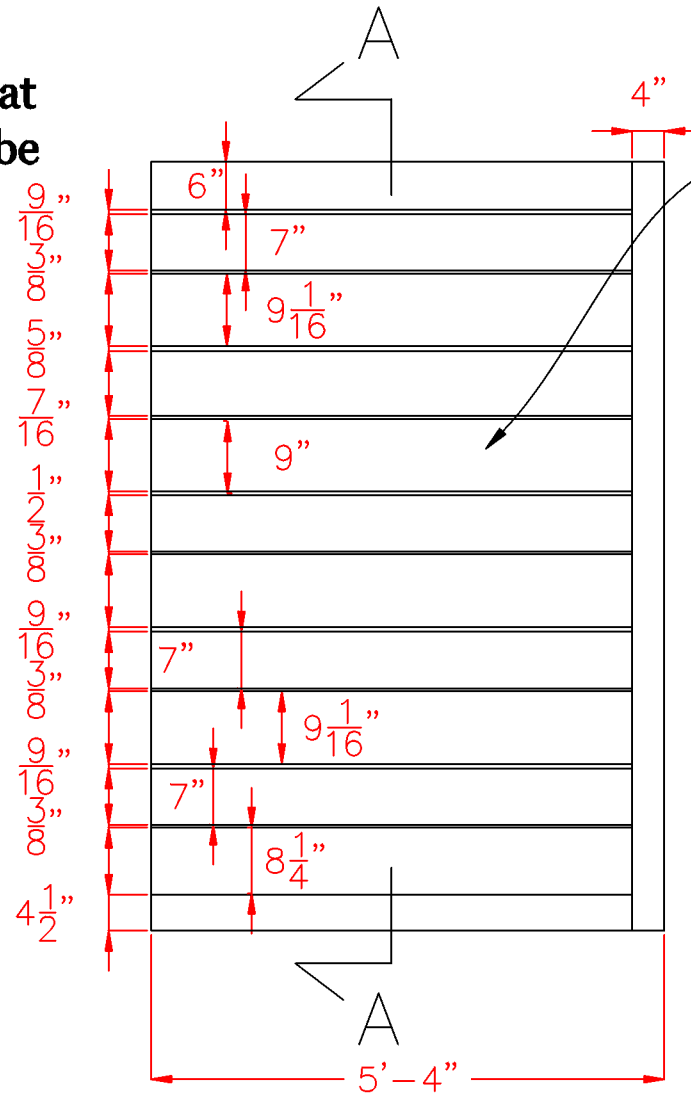

SL WOODEN PLANKS
FRONT ELEVATION

weathered
painted-white
wooden plank